


LAKESIDE

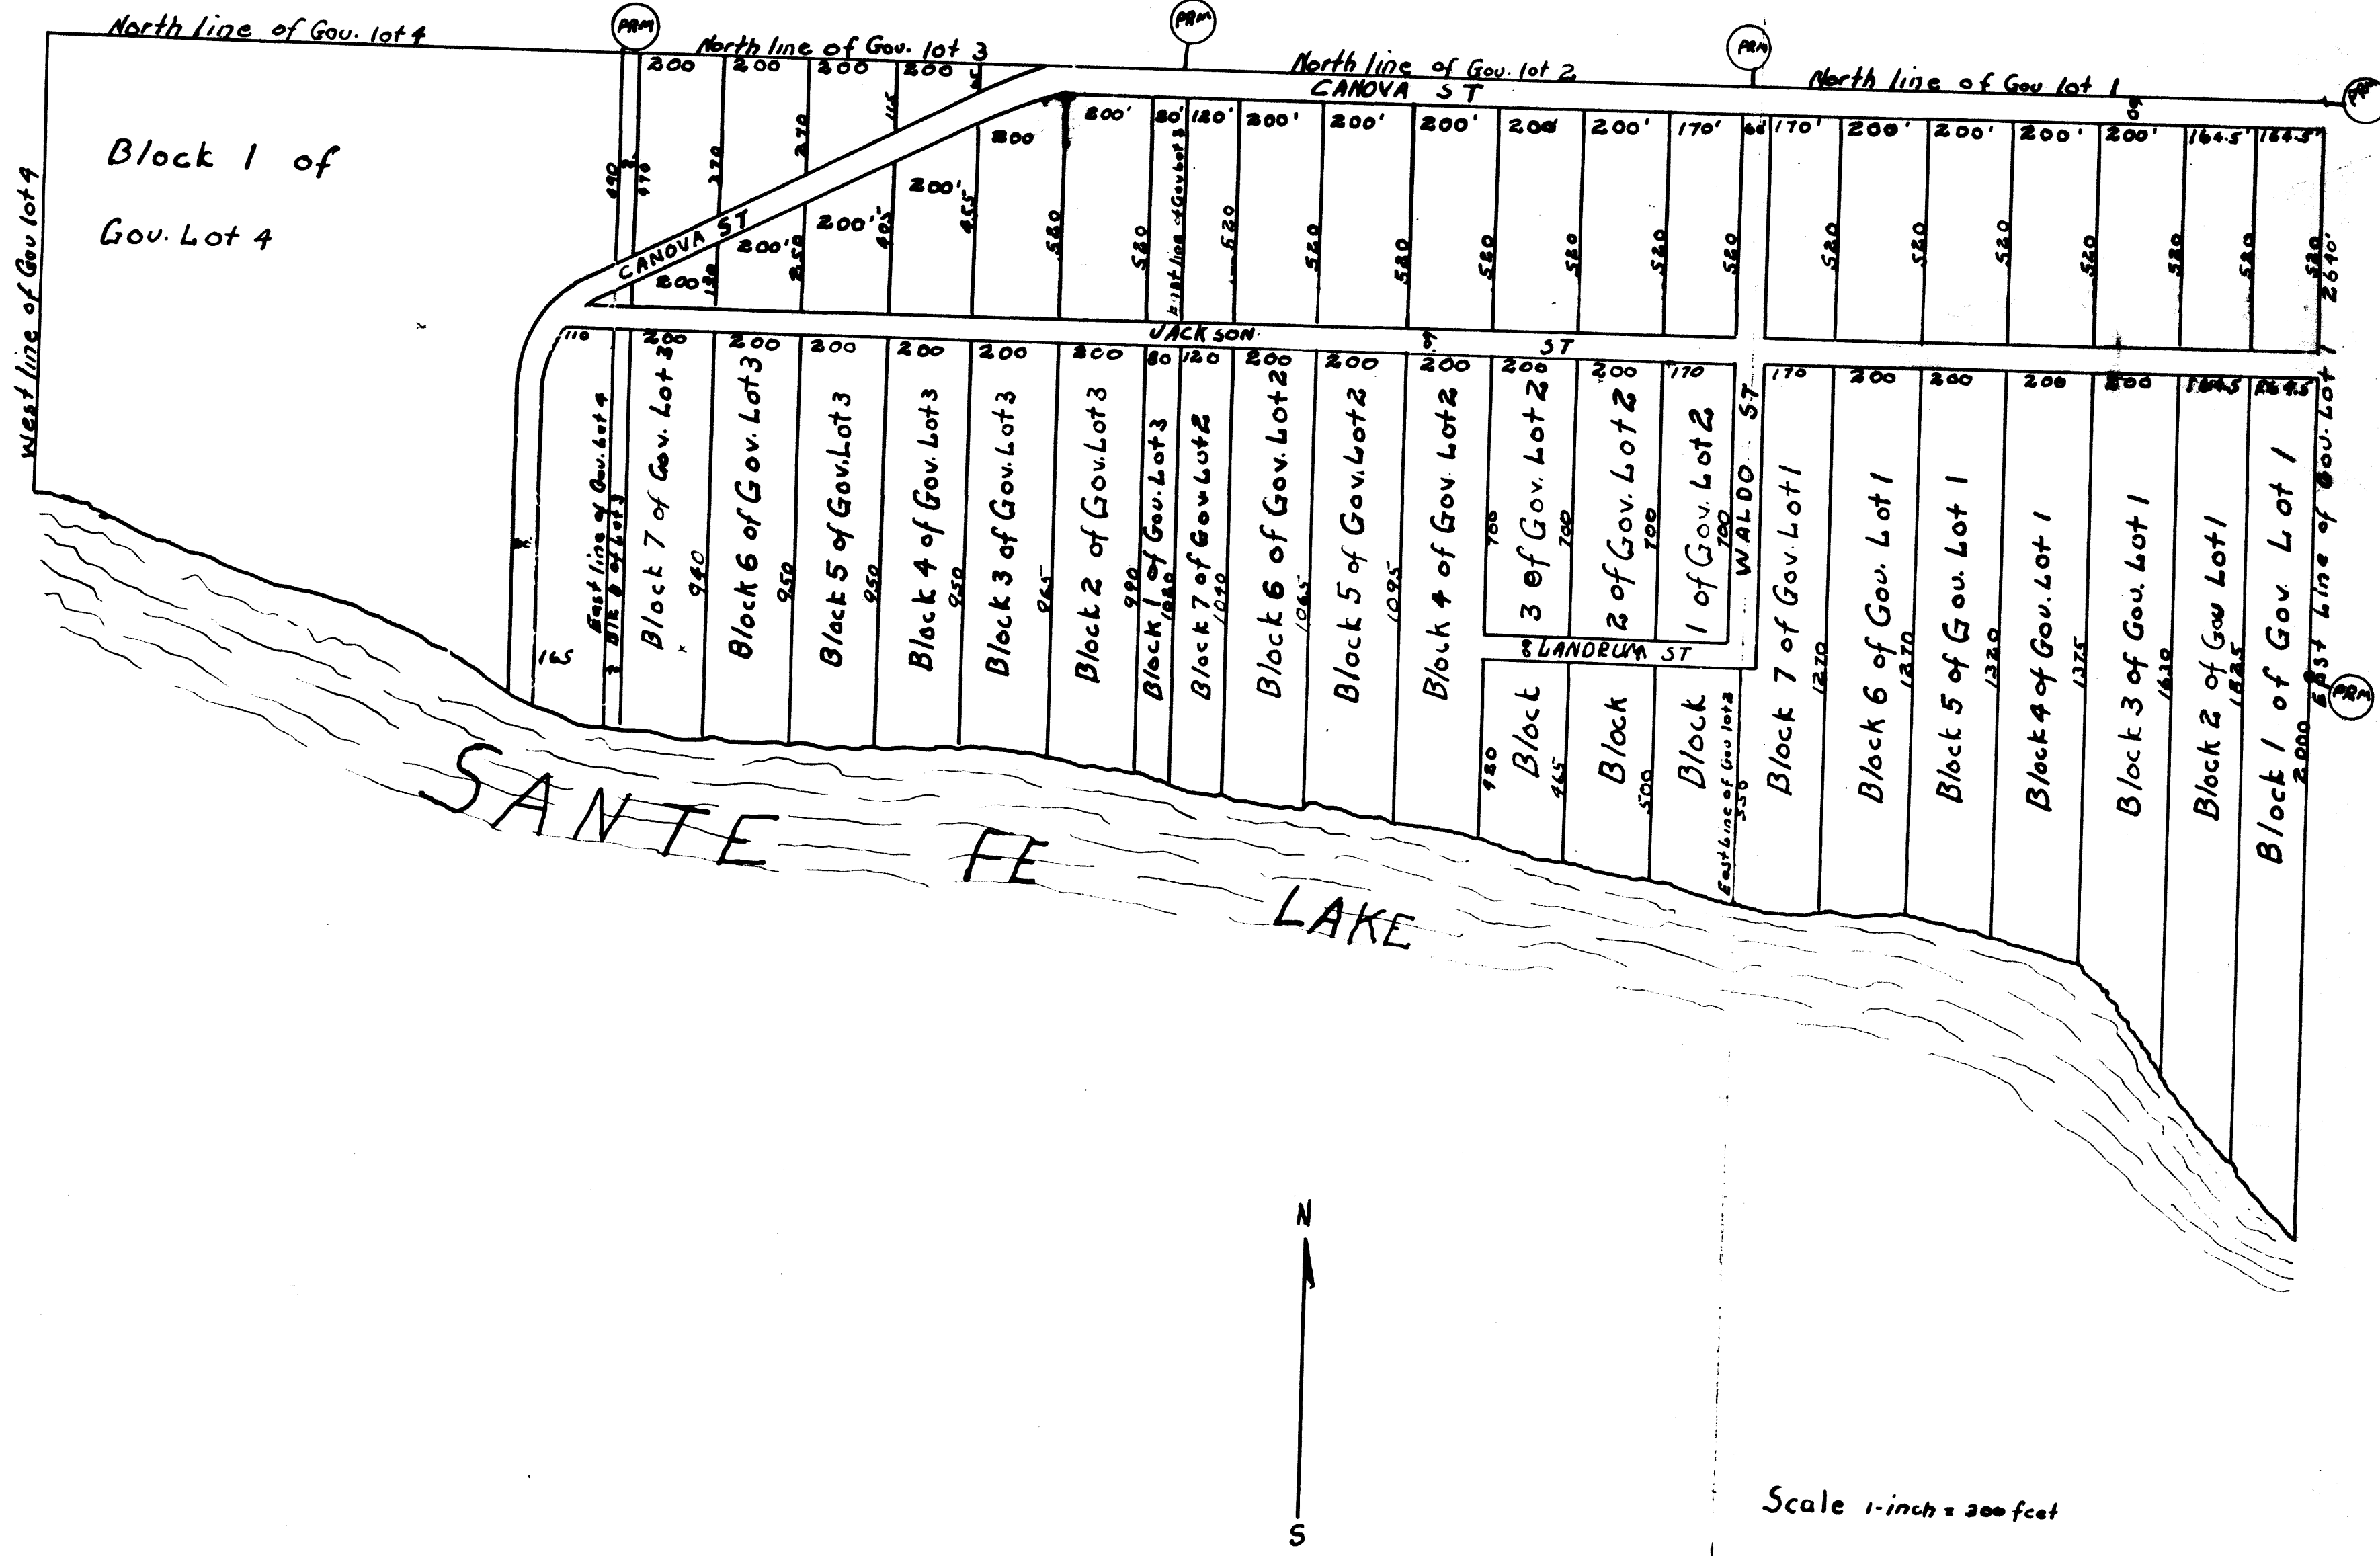

DEDICATION

We do hereby certify that we are the owners in fee simple of the land described hereon and do hereby dedicate to the use of the public forever the streets as shown on this plat

----- witness ----- seal  
 ----- witness ----- seal

On this --- day of --- 193- personally appeared  
 and wife, --- to me well known, and they  
 acknowledged that they made the foregoing dedication for  
 the purpose therein expressed  
 witness my hand and official seal at Starke, Bradford County,  
 Florida the day and year first above written

My commission expires -----

Accepted and approved for the board of County Commissioners  
 of Bradford County Florida

Date -----

This is to certify that this is a correct representation of the  
 hereon described land and subdivision thereof and that  
 permanent monuments have been set as required by law and as shown  
 on this plat

John O. Jackson  
 Reg # 1624 - 162

Lots 1, 2, 3, and 4 of Section 22, Township  
 8 South Range 22 East, Containing 235 acres  
 More or less

DESCRIPTION.

