


# LITTLE HOLLYWOOD

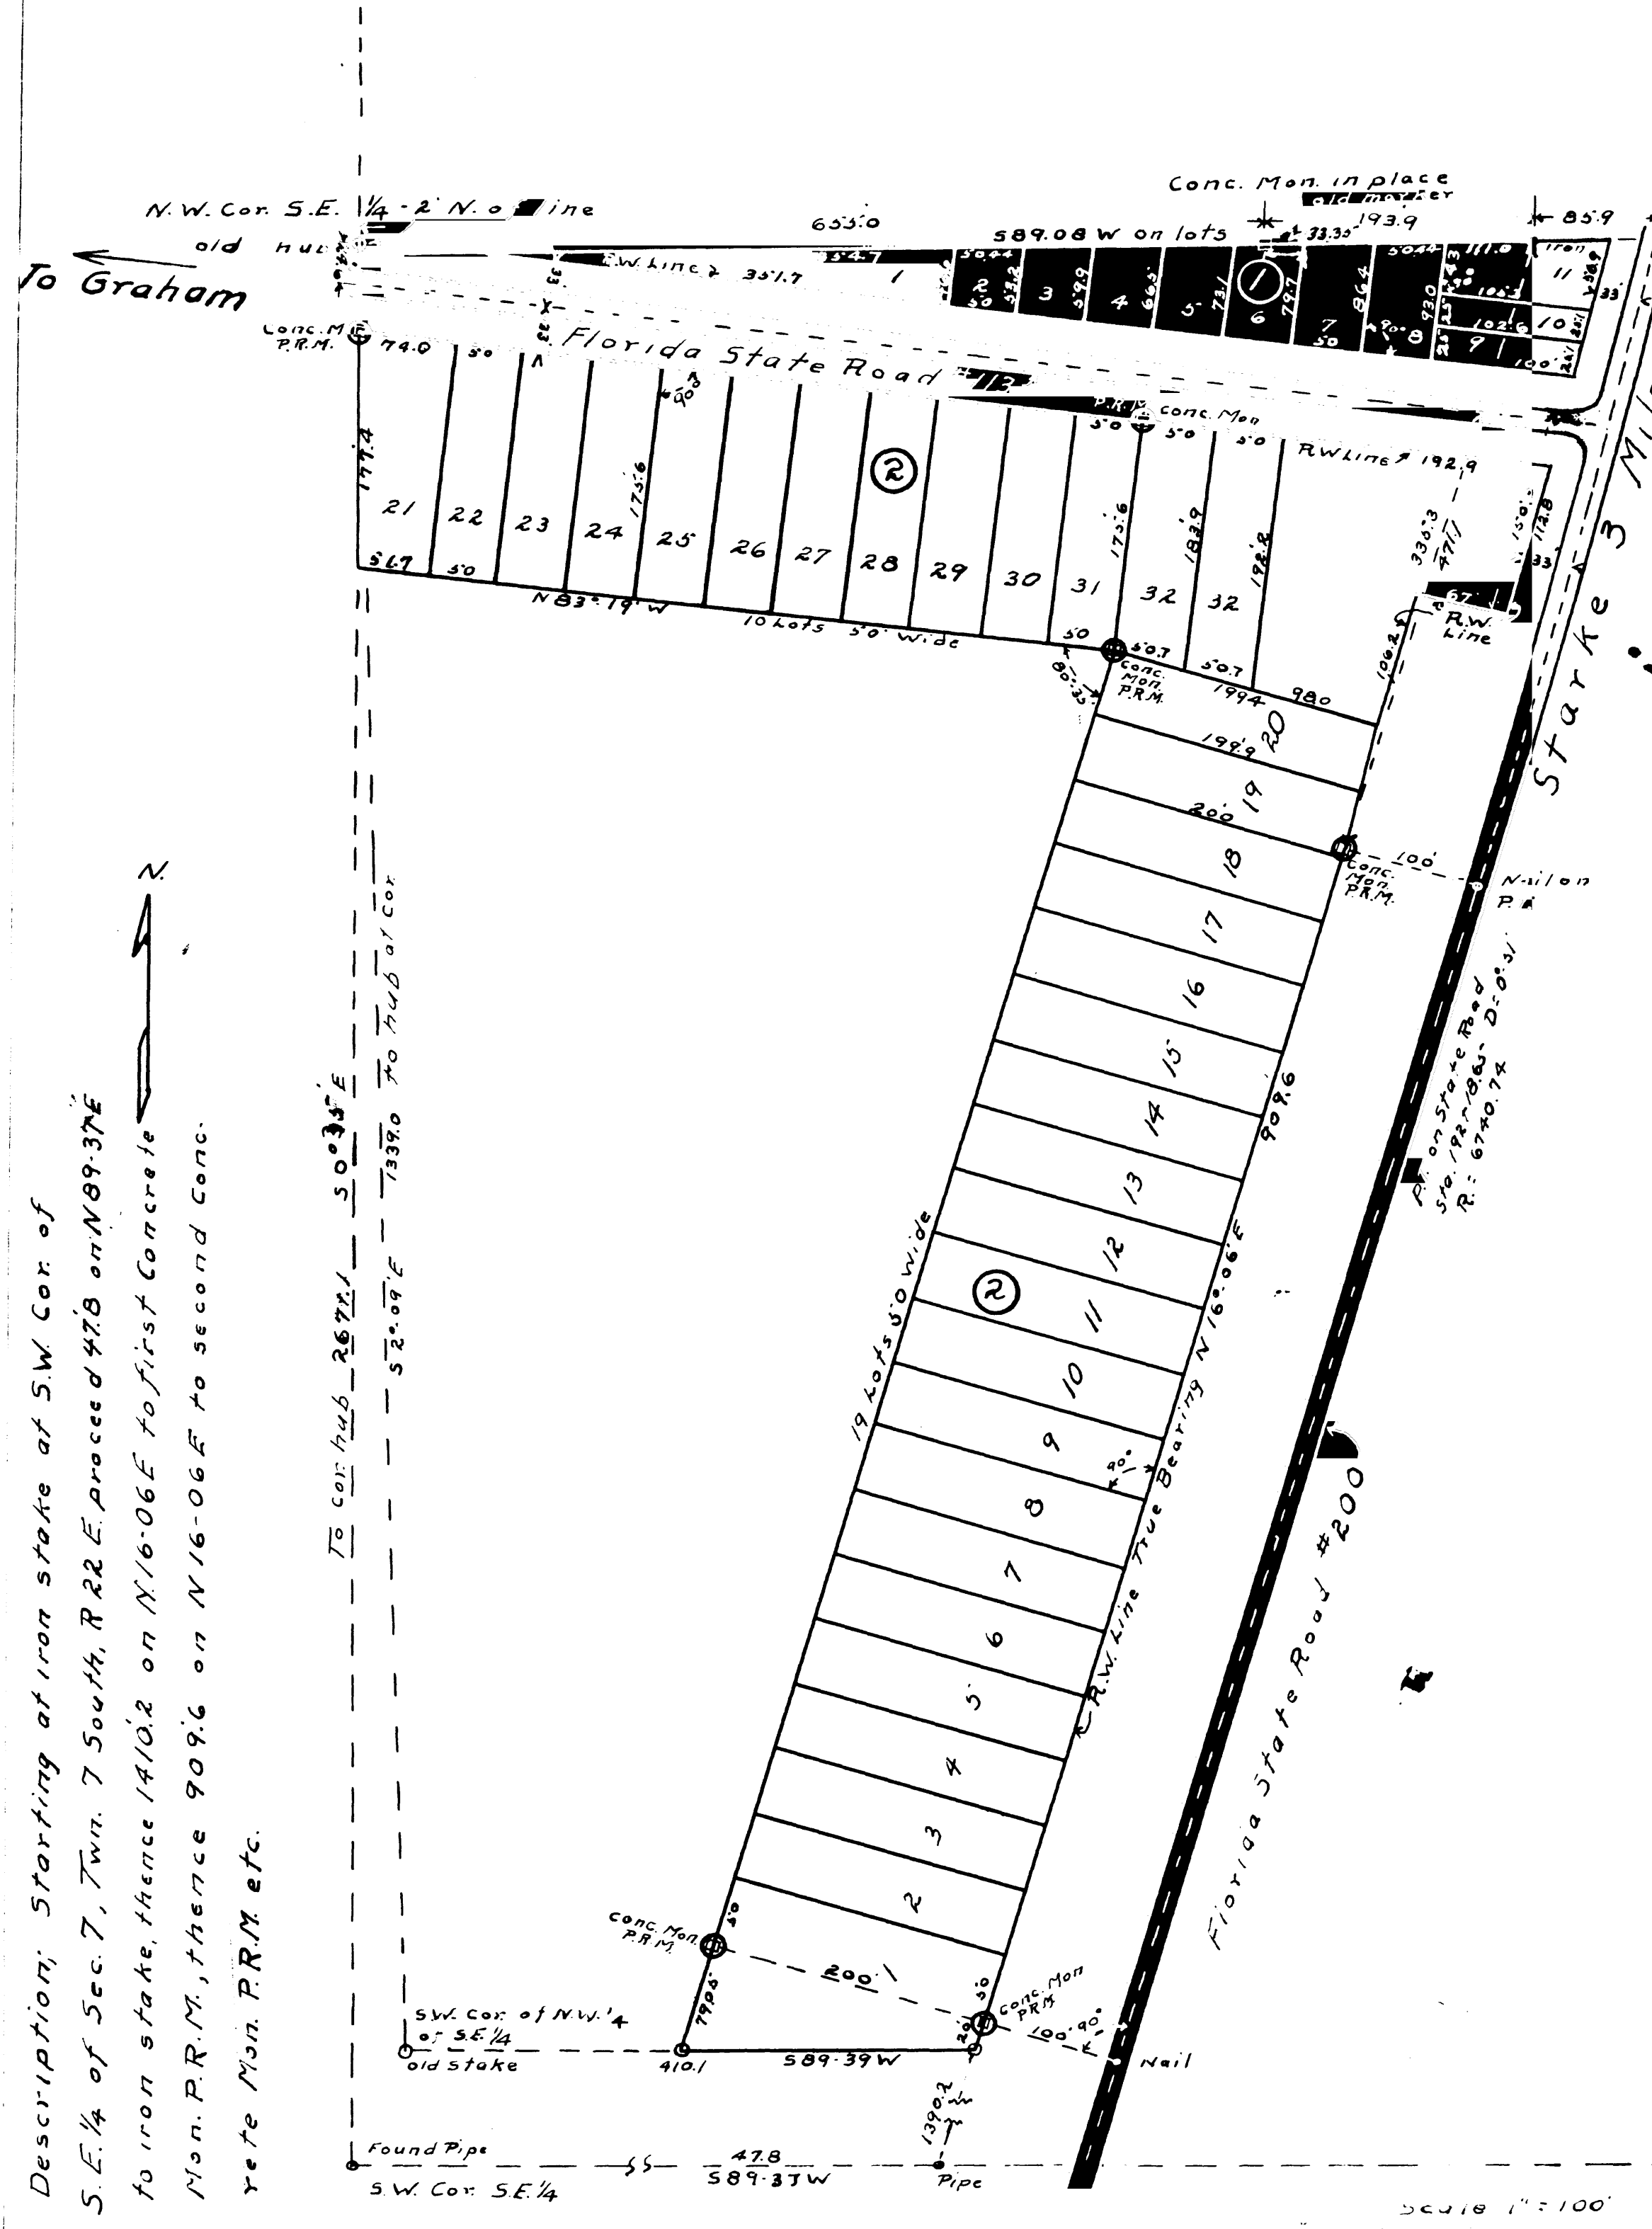

Description: Starting at iron stake at S.W. Cor. of S.E. 1/4 of Sec. 7, Twn. 7 South, R. 22 E. proceed 478 on N 89° 37' E to iron stake, thence 1410.2 on N 16° 06' E to first concrete Mon. P.R.M., thence 909.6 on N 16° 06' E to second concrete Mon. P.R.M. etc.

## IN BRADFORD COUNTY FLORIDA

In N.W. 1/4 of S.E. 1/4 of Section 7, Township 7 South, Range 22 East

On this 30th day of October 1947, personally appeared **SECONDO CAMPANELLA** to known and he acknowledged that he made the foregoing dedication for the purposes therein expressed. Witness my hand and seal at Starke, Bradford County, Florida, this 30th day of October 1947.

Notary Public, State of Florida  
My commission exp. \_\_\_\_\_

On this 31st day of October 1947, personally appeared **ANNA CAMPANELLA** to me to be the wife of Secondo Campanella and on private examination made by and before me did acknowledge that she executed the foregoing dedication for the purposes of relinquishing, alienating, and conveying right, title and interest whether of dower, homestead or of separate statutory or equitable, in and to the lands described therein, and that she used said dedication freely and voluntarily and without compulsion, coercion, apprehension or fear of or from her husband.

Witness my hand and seal at Starke, Florida, this 31st day of October 1947.

Notary Public, State of Florida

I, A. J. Thomas, clerk of the circuit court of Bradford County, Florida, do hereby certify that this foregoing plat conforms to the provisions of the Florida Statutes and was filed in my office for record on the 2nd day of November 1947 and is on public Records of said County on the 2nd day of November 1947 in Plat \_\_\_\_\_ page \_\_\_\_\_

I do hereby certify that we are the owners in fee simple of the land described here and hereby dedicate as shown on this plat.

Witness *[Signature]* *[Signature]* Witness *[Signature]* *[Signature]*

This certifies that this plat was presented to the Board of County Commissioners of Bradford County, Florida, and approved by them for record on the 2nd day of November 1947.

Attest

I hereby certify that I have this date completed survey and made the plat it conforms to the Florida statutes and to the best of my belief, and know it is correct. Witness my hand and seal this 23rd day of October 1947. Permits and monuments have been placed as per Sect. 7 of act.

*[Signature]*  
Registered Surveyor

S.E. Cor. Sec. 7  
Pipe, Dist. to this corner correct. Line shown has approx. bearing taken from blazed line at this corner.

Scale 1" = 100'