


# SECURITY HOME SITES

A Subdivision of that portion of the NW¼ of the NW¼ of Section 35, Township 6 South, Range 22 East described as follows: Commencing at the NE Corner of the NW¼ of the NW¼ of Section 35, T-6-S; R-22-E, thence N 89°39' W 210.00 feet, thence S 0°38' E 23.67 feet to the south right of way line of State Road No. 261 for a point of beginning; THENCE: S 0°38' E 635.00 feet, thence N 89°50' W 900.00 feet, thence N 0°38' W 635.00 feet, thence S 89°50' E 733.86 feet, thence S 40°08' E 129.68 feet, thence N 49°52' E 70.00 feet, thence N 40°08' W 70.32 feet, thence S 89°50' E 72.31 feet to point of beginning. All lying and being in Bradford Co, Fla.

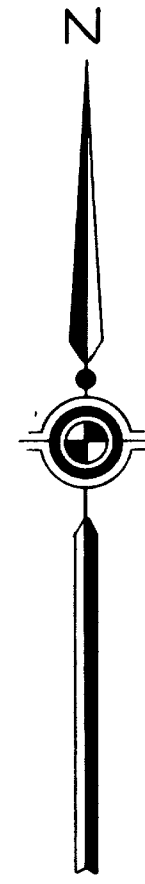

STATE OF FLORIDA }  
COUNTY OF BRADFORD } SS

THE UNDERSIGNED CORPORATION, which is duly organized under the laws of the State of Florida and the owners of the real estate situate and included in this plat, do hereby authorize the same to be recorded in the public records of Bradford County, Florida, and do hereby dedicate to the public and to the purchasers of property therein all streets and public places shown on said plat, except only in such instances as it may plainly appear from and by said plat that such places are reserved, and does hereby warrant that it is the owner of the said property included in and situate in said plat with full authority to authorize the record of the plat thereof, and to execute this dedication.


IN WITNESS whereof said corporation has caused its name to be hereinto subscribed and its corporate seal affixed by its undersigned officials hereinto duly authorized by its Board of Directors.  
Security Homesites Corpn.

Attest: \_\_\_\_\_  
By the President  
Secretary

STATE OF FLORIDA }  
COUNTY OF BRADFORD } SS

BEFORE ME, this day personally appeared I.W. Longacre and Mary Thorpe, President and Secretary, respectively, of the Security Homesites Corpn, a Florida corporation, and acknowledges before me that they executed the dedication hereon shown for the uses and purposes therein stated on behalf of said Security Homesites Corp., as its act and deed, and have been duly authorized so to do by the Board of Directors thereof.  
WITNESS my hand and seal this \_\_\_\_\_ day of October A.D. 1941.

Notary Public.  
My commission expires \_\_\_\_\_

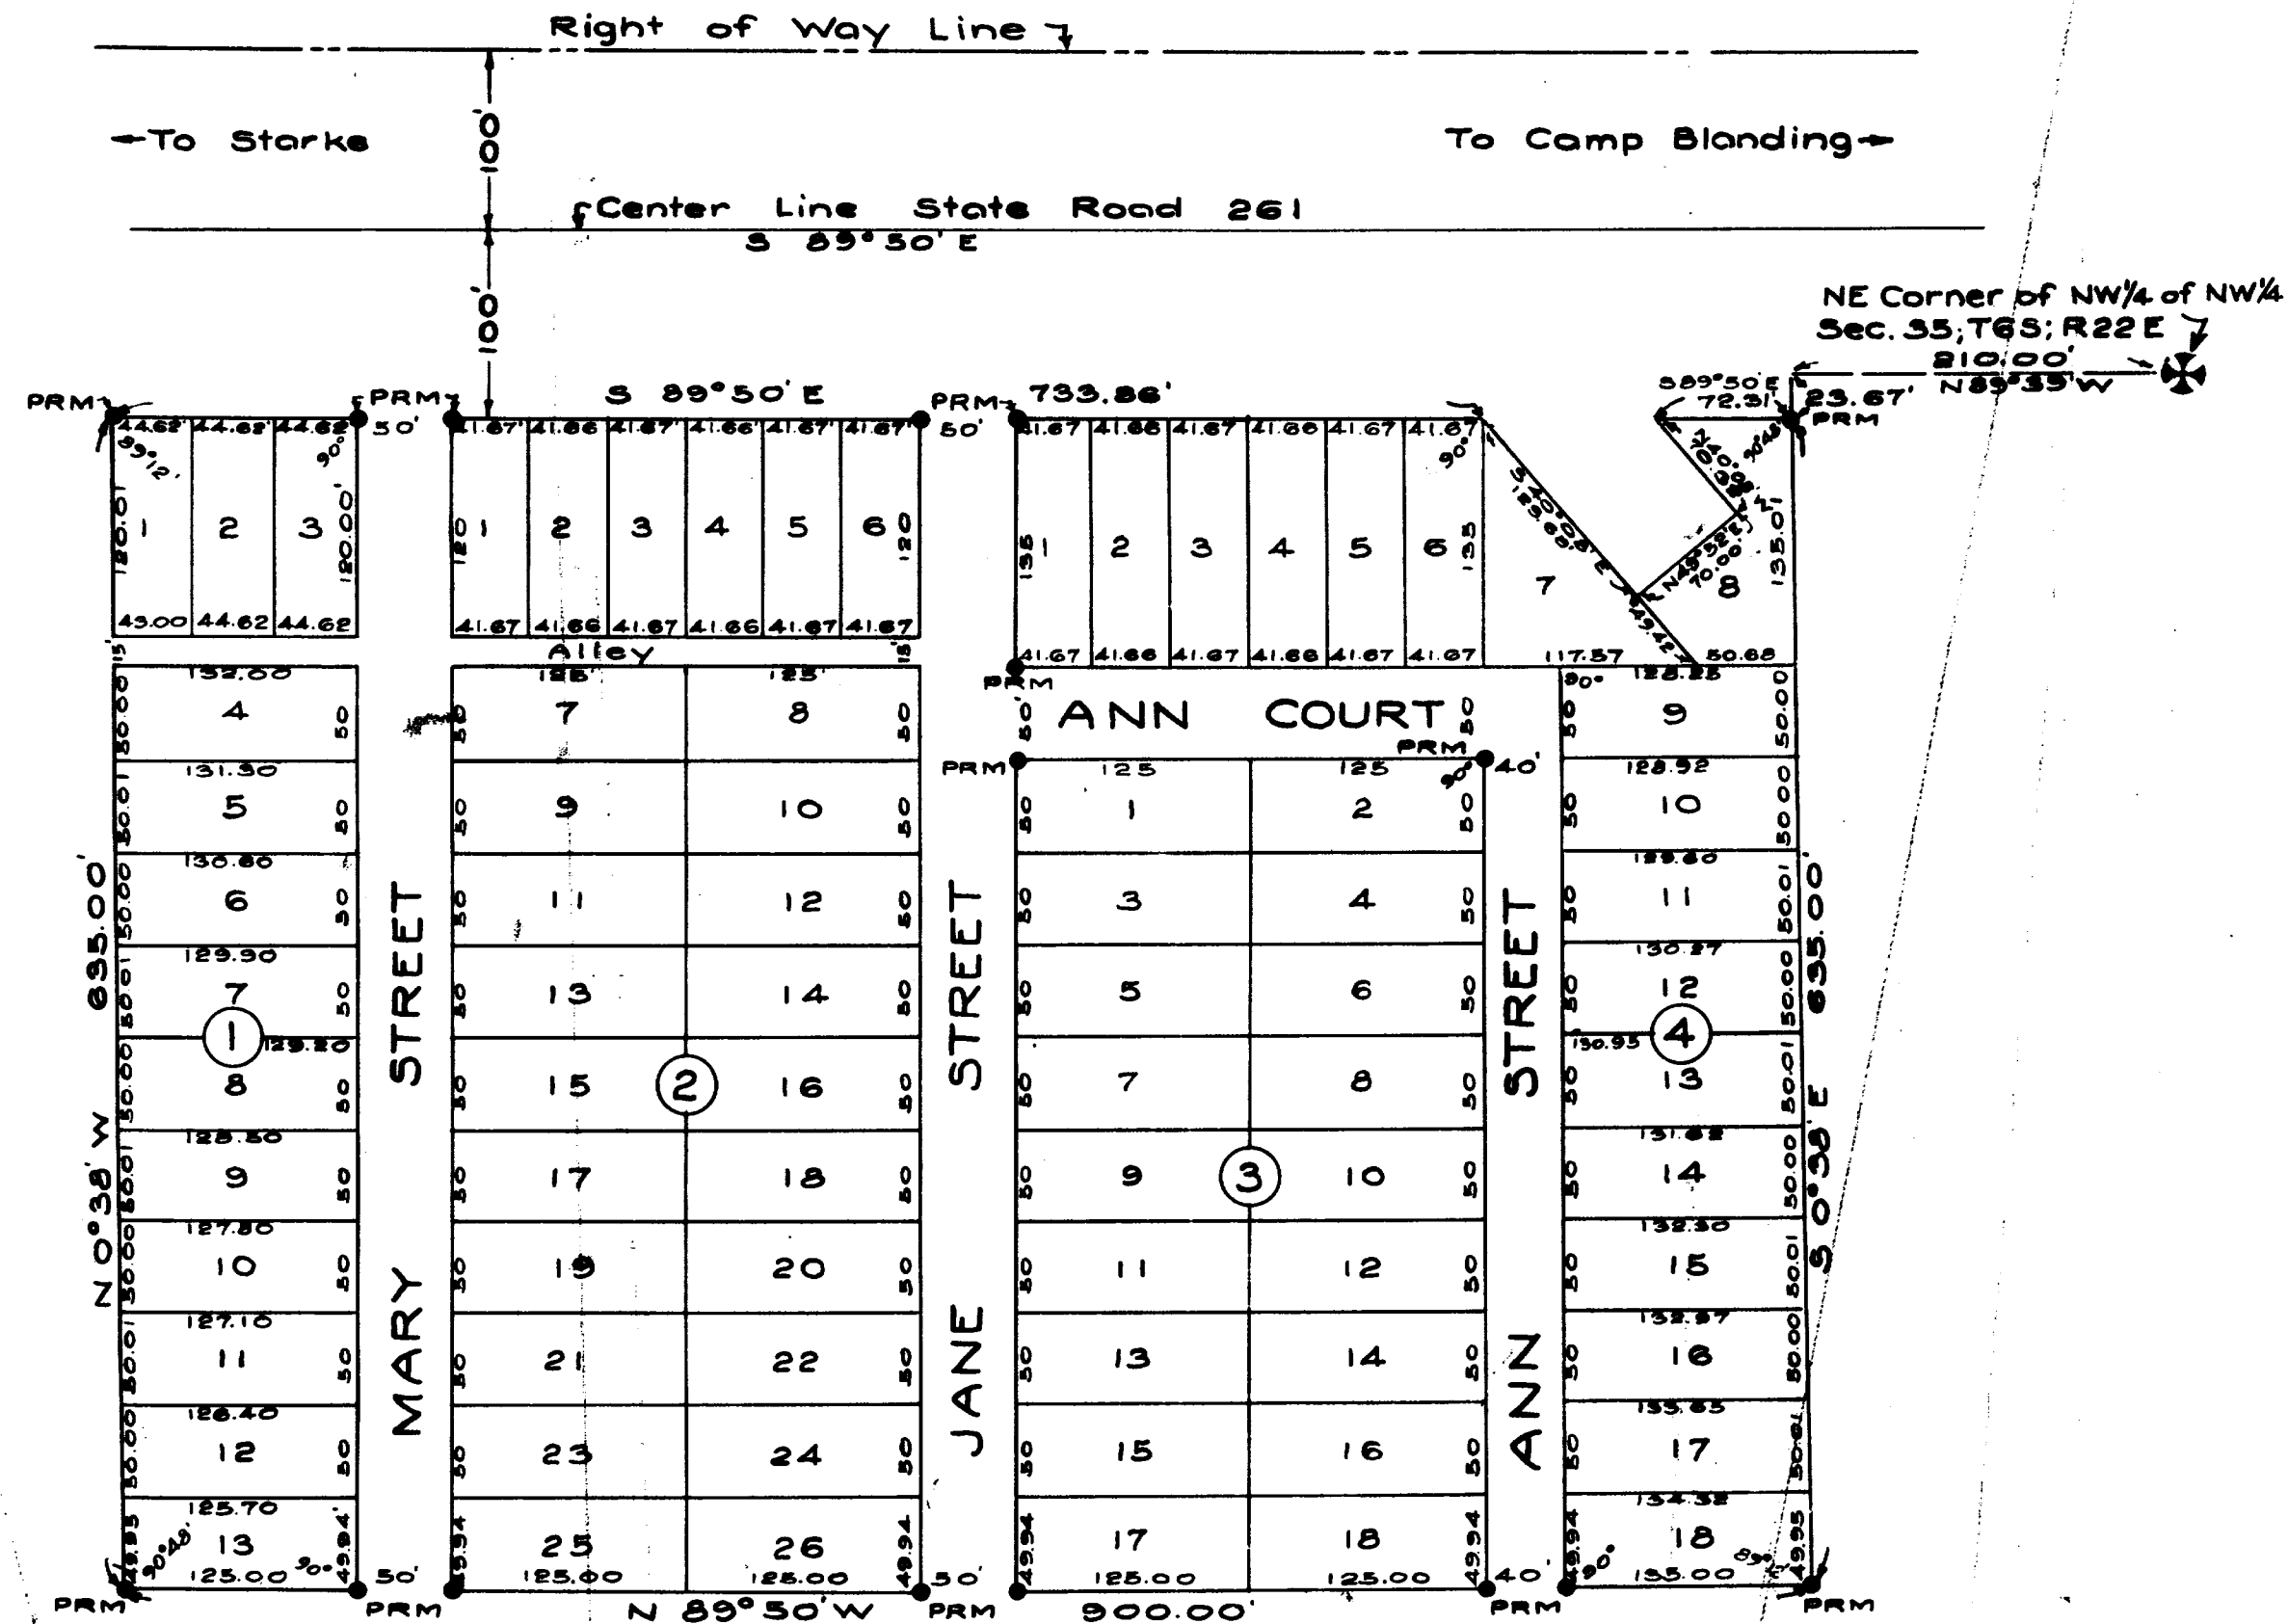

Scale 1 Inch = 100 Feet

This certifies that this plat was presented to the Board of County Commissioners of Bradford County, Florida, and approved by them for record on the \_\_\_\_\_ day of October A.D. 1941.

Attest: \_\_\_\_\_  
Chairman  
Clerk

I, A.J. Thomas, Clerk of the Circuit Court of Bradford County, Florida, do hereby certify that this foregoing plat conforms to the provisions of Chapter 10275, Laws of Florida, was filed in my office for record on the \_\_\_\_\_ day of \_\_\_\_\_ 1941, and recorded in the public records of said County on the \_\_\_\_\_ day of \_\_\_\_\_ 1941, in Plat Book \_\_\_\_\_ at Page \_\_\_\_\_.

We, THE BRADFORD ENGINEERING COMPANY, makers of this plat, do hereby certify that it is a correct representation of the land surveyed and that permanent reference monuments have been placed thereon as called for under Section 7, Chapter 10275, Laws of Florida.

Bradford Engineering Co.  
by S. R. Sebelle  
Fla. License No. 425

October 4, 1941.