


BOYKIN SUBDIVISION

BRADFORD COUNTY, FLORIDA

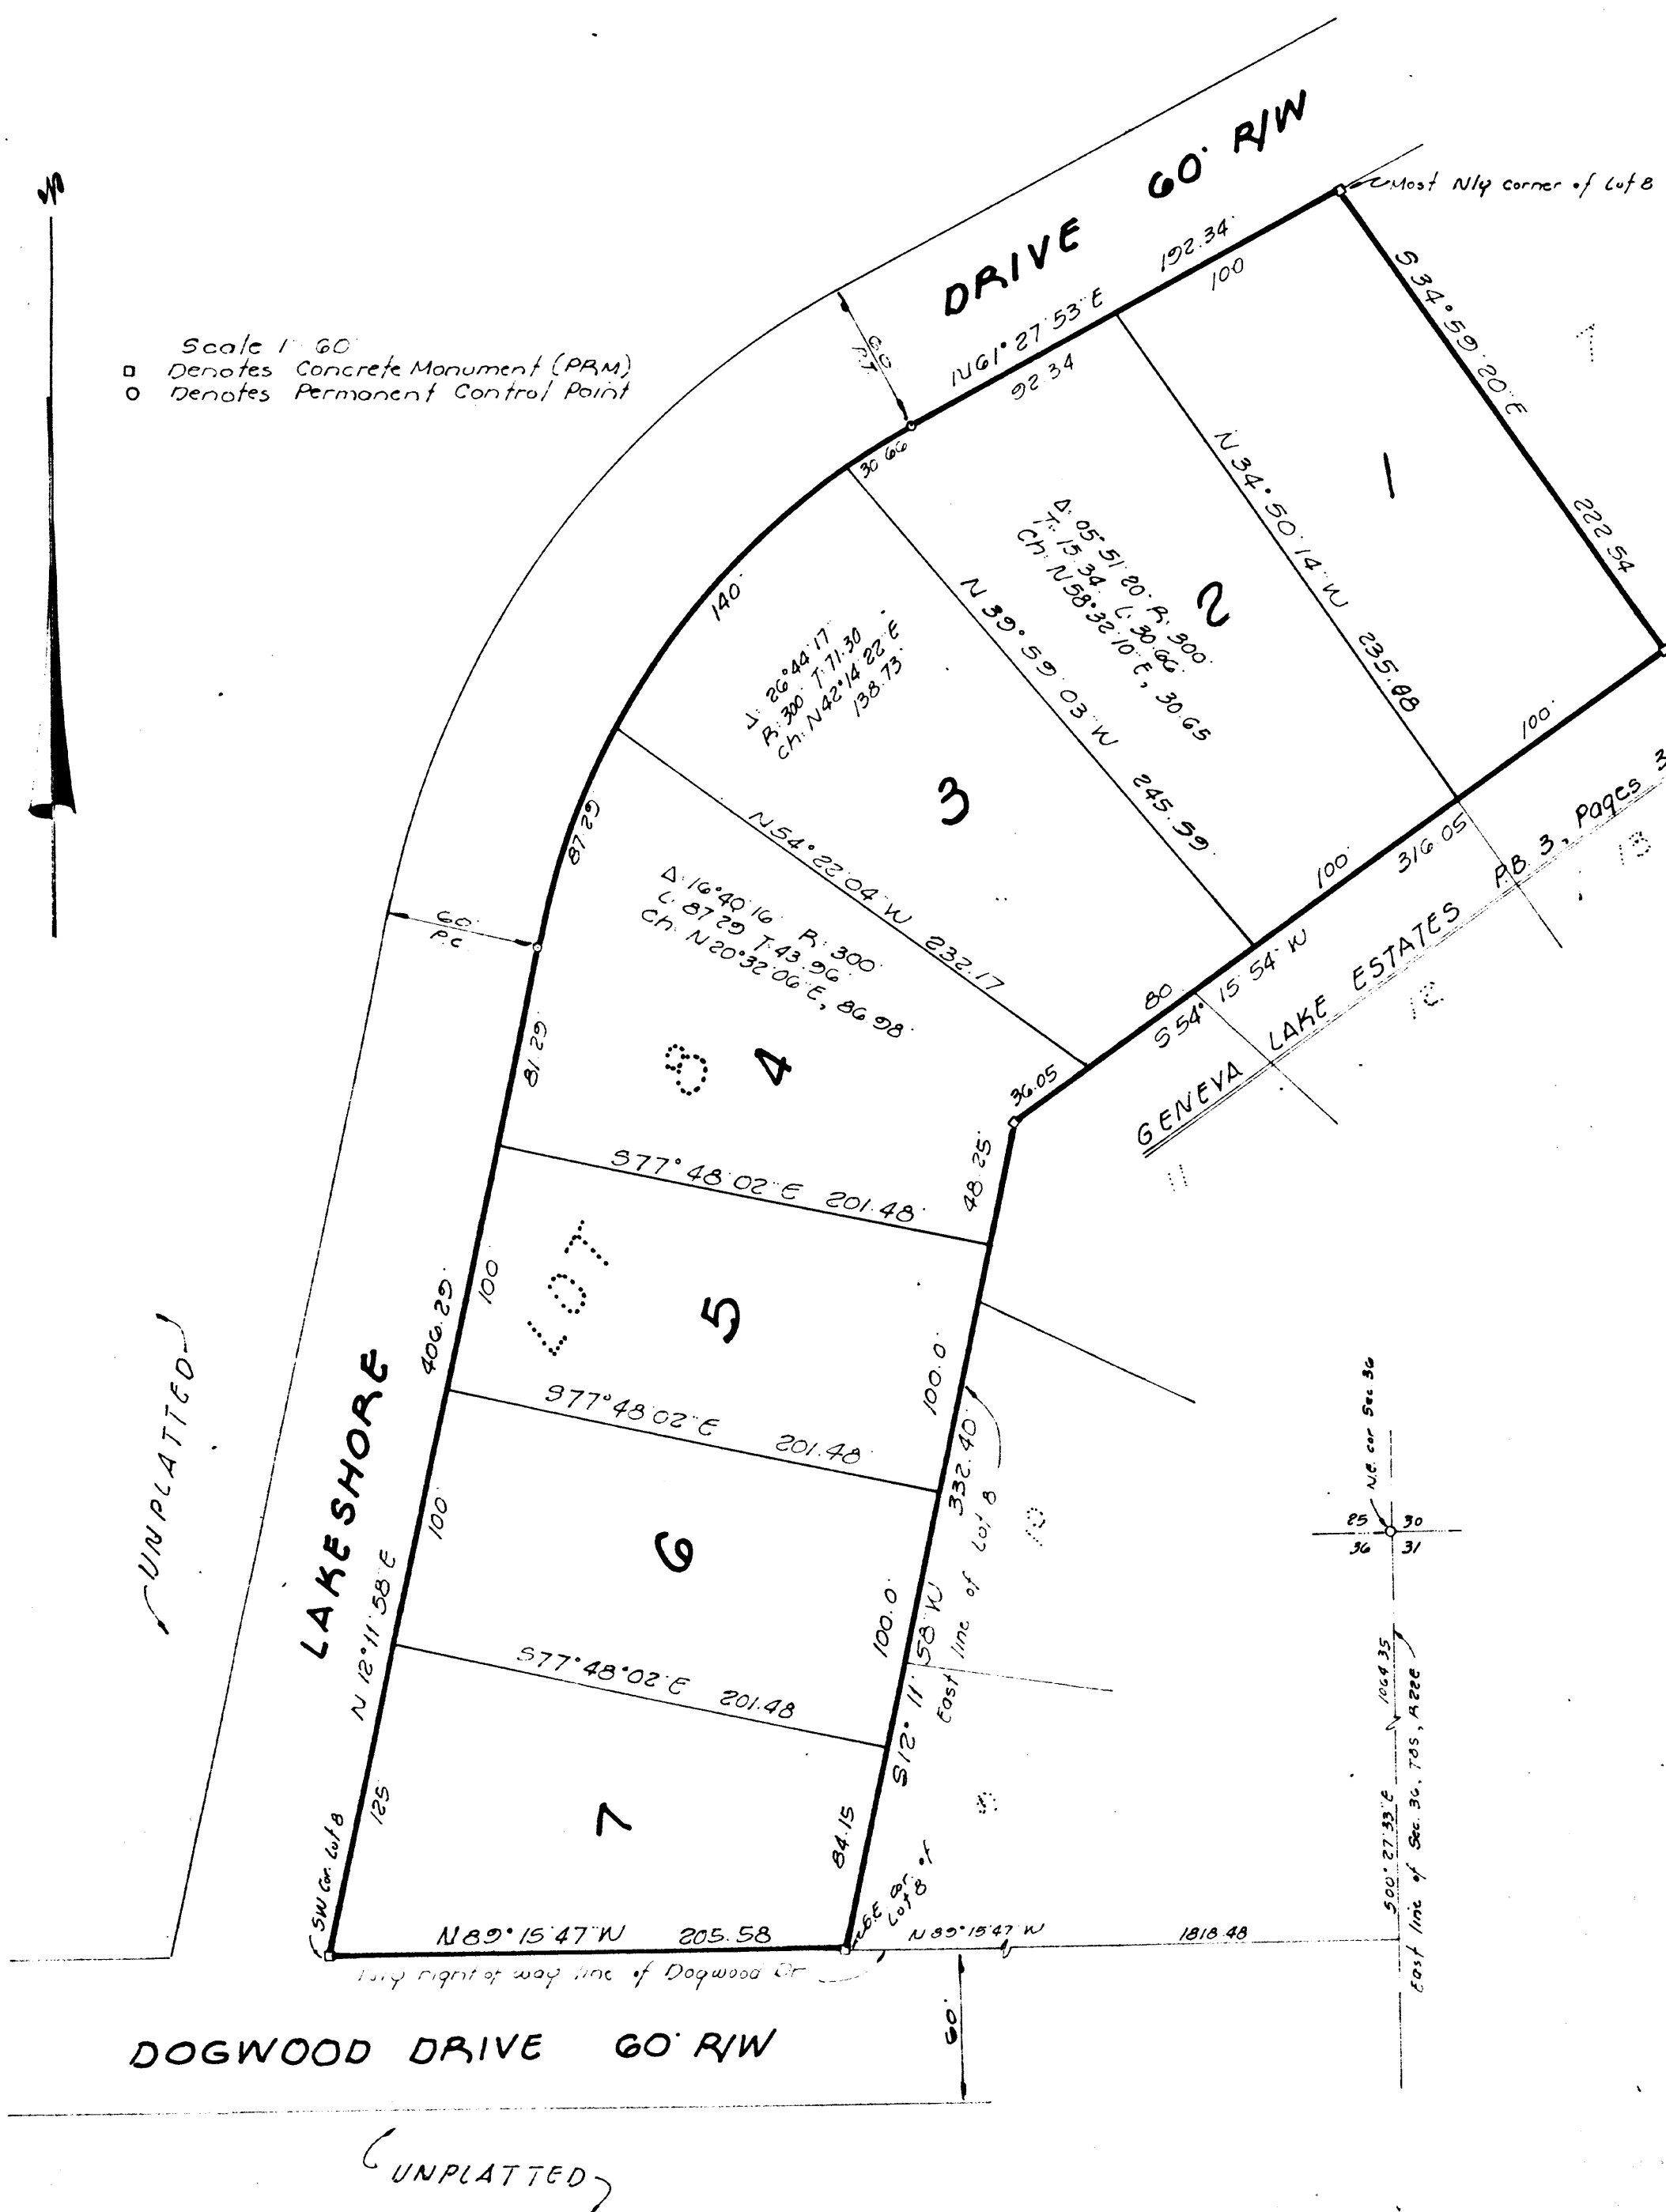

CAPTION

All of Lot 8 of GENEVA LAKE ESTATES, a subdivision as recorded in Plat Book 3, Pages 36A and 36B of the Public Records of Bradford County, Florida

ADOPTION AND DEDICATION

This is to certify that the undersigned are lawful owners of the lands described in the Caption hereon, and that they have caused the same to be surveyed and subdivided and this Plat made in accordance with said survey is hereby adopted as the true and correct Plat of said lands. In witness whereof these presents signed this 20 day of April 1974.

Witness: D. Max Sheppard Signed: William H. Boykin
 Witness: Jacquelyn A. Sheppard Signed: Betty C. Boykin

STATE OF FLORIDA
COUNTY OF BRADFORD

I hereby certify that on this day personally appeared before me, an officer duly authorized to administer oaths and take acknowledgements, William H. Boykin and Betty C. Boykin, his wife, to me well known to be the persons described in and who executed the foregoing partition and who severally acknowledged before me they executed the same freely and voluntarily for the uses and purposes therein expressed. Witness my hand and official seal this _____ day of _____, 1974.

Notary Public State of Fla. at large My commission expires: _____

COUNTY ATTORNEY'S APPROVAL

Signed: _____ County Attorney Date: May 5, 1974

BRADFORD COUNTY ZONING BOARD APPROVAL

Approved by the Bradford County Zoning Board this 2 day of MAY A.D., 1974

Signed: John A. Jacob chairman

APPROVED FOR RECORD

This is to certify that this plat has been examined, and is hereby accepted by the Board of County Commissioners of Bradford County, Florida. Signed this _____ day of _____, A.D. 1974.

Signed: _____ Chairman Clerk Signed: _____ chairman

COUNTY SURVEYOR'S APPROVAL

Date: MAY 6, 1974 Signed: M.A. McMillan M.S. McMillan

SURVEYOR'S CERTIFICATION

This is to certify that the accompanying plat is a true and a correct representation of land surveyed, platted and described hereon, that Permanent Reference Monuments have been placed as shown on said plat according to chapter No. 71-330, Laws of Fla. of 1971 and that Permanent Control Points will be placed as shown on said plat in accordance with said laws, that said survey was made under my responsible supervision and direction and that the survey data on said plat complies with all the requirements of said chapter. Signed this 20th day of April, 1974

Signed: Joseph G. Kinapp : Reg Land Surveyor Fla. Cert. No. 2061

CLERK'S CERTIFICATE

I hereby certify that this Plat has been examined and that it complies in form with chapter No. 71-330, Laws of Fla. of 1971 and is filed for record and recorded in Plat Book _____ Page _____ of the public records of Bradford County, Florida, this _____ day of _____, A.D. 1974.

Signed: _____ Clerk Signed: _____ Deputy Clerk