



STARKE HEIGHTS

A SUBDIVISION OF THAT PORTION OF LAND DESCRIBED AS:
 COMMENCING AT THE NW CORNER OF THE NW 1/4 OF THE
 SE 1/4 OF SECTION 29, TWP. 6 S., R. 22 E., THENCE N 87° 33' E
 321.0 FT. TO POINT OF BEGINNING; THENCE N 87° 33' E 288.0
 FT., THENCE S 70° 30' E 317.98 FT., THENCE S 0° 21' E 294.0 FT.
 TO THE NORTH RIGHT OF WAY LINE OF STATE ROAD NO. 28,
 THENCE S 89° 08' W ALONG THE NORTH RIGHT OF WAY LINE
 OF STATE ROAD NO. 28 587.0 FT., THENCE N 0° 21' W 396.65 FT.
 TO POINT OF BEGINNING. ALL LYING AND BEING IN BRADFORD CO., FLA.

NW Cor. of NW 1/4 of SE 1/4
 Sec. 29, T 6 S; R 22 E.

STATE OF FLORIDA 55
 COUNTY OF BRADFORD

I, the undersigned, owner of the real estate
 situate and included in this plat, do hereby authorize
 the same to be recorded in the public records of
 Bradford County, Florida, and do hereby dedicate to
 the public and to purchasers of property therein
 all streets and public places shown on said plat,
 and I do hereby warrant that I am the owner of
 the said property included and situate in said plat
 with full authority to authorize the record of the
 plat thereof, and to execute this dedication.
 Witness our hands and seals this
 day of June A.D. 1941.
 Signed in Presence of:


This certifies that this plat was presented
 to the Board of County Commissioners of
 Bradford County, Florida, and approved by
 them for record on the ___ day of ___
 A.D. 1941.

Attest: _____
 Clerk

I, A J. Thomas, Clerk of the Circuit
 Court of Bradford County, Florida, do hereby
 certify that this foregoing plat conforms to
 the provisions of Chapter 10275, Laws of
 Florida and was filed in my office for
 record on the ___ day of ___ A.D.
 1941 and recorded in the public records
 of said County on the ___ day of ___
 1941, in Plat Book No. ___ at Page ___

I, Byron Crow, the maker of this plat,
 do hereby certify that it is a correct repres-
 entation of the land platted and that permanent
 reference monuments have been placed thereon
 as called for under Section 7, Chapter 10275,
 Laws of Florida.

Byron Crow
 Fla License No. 19

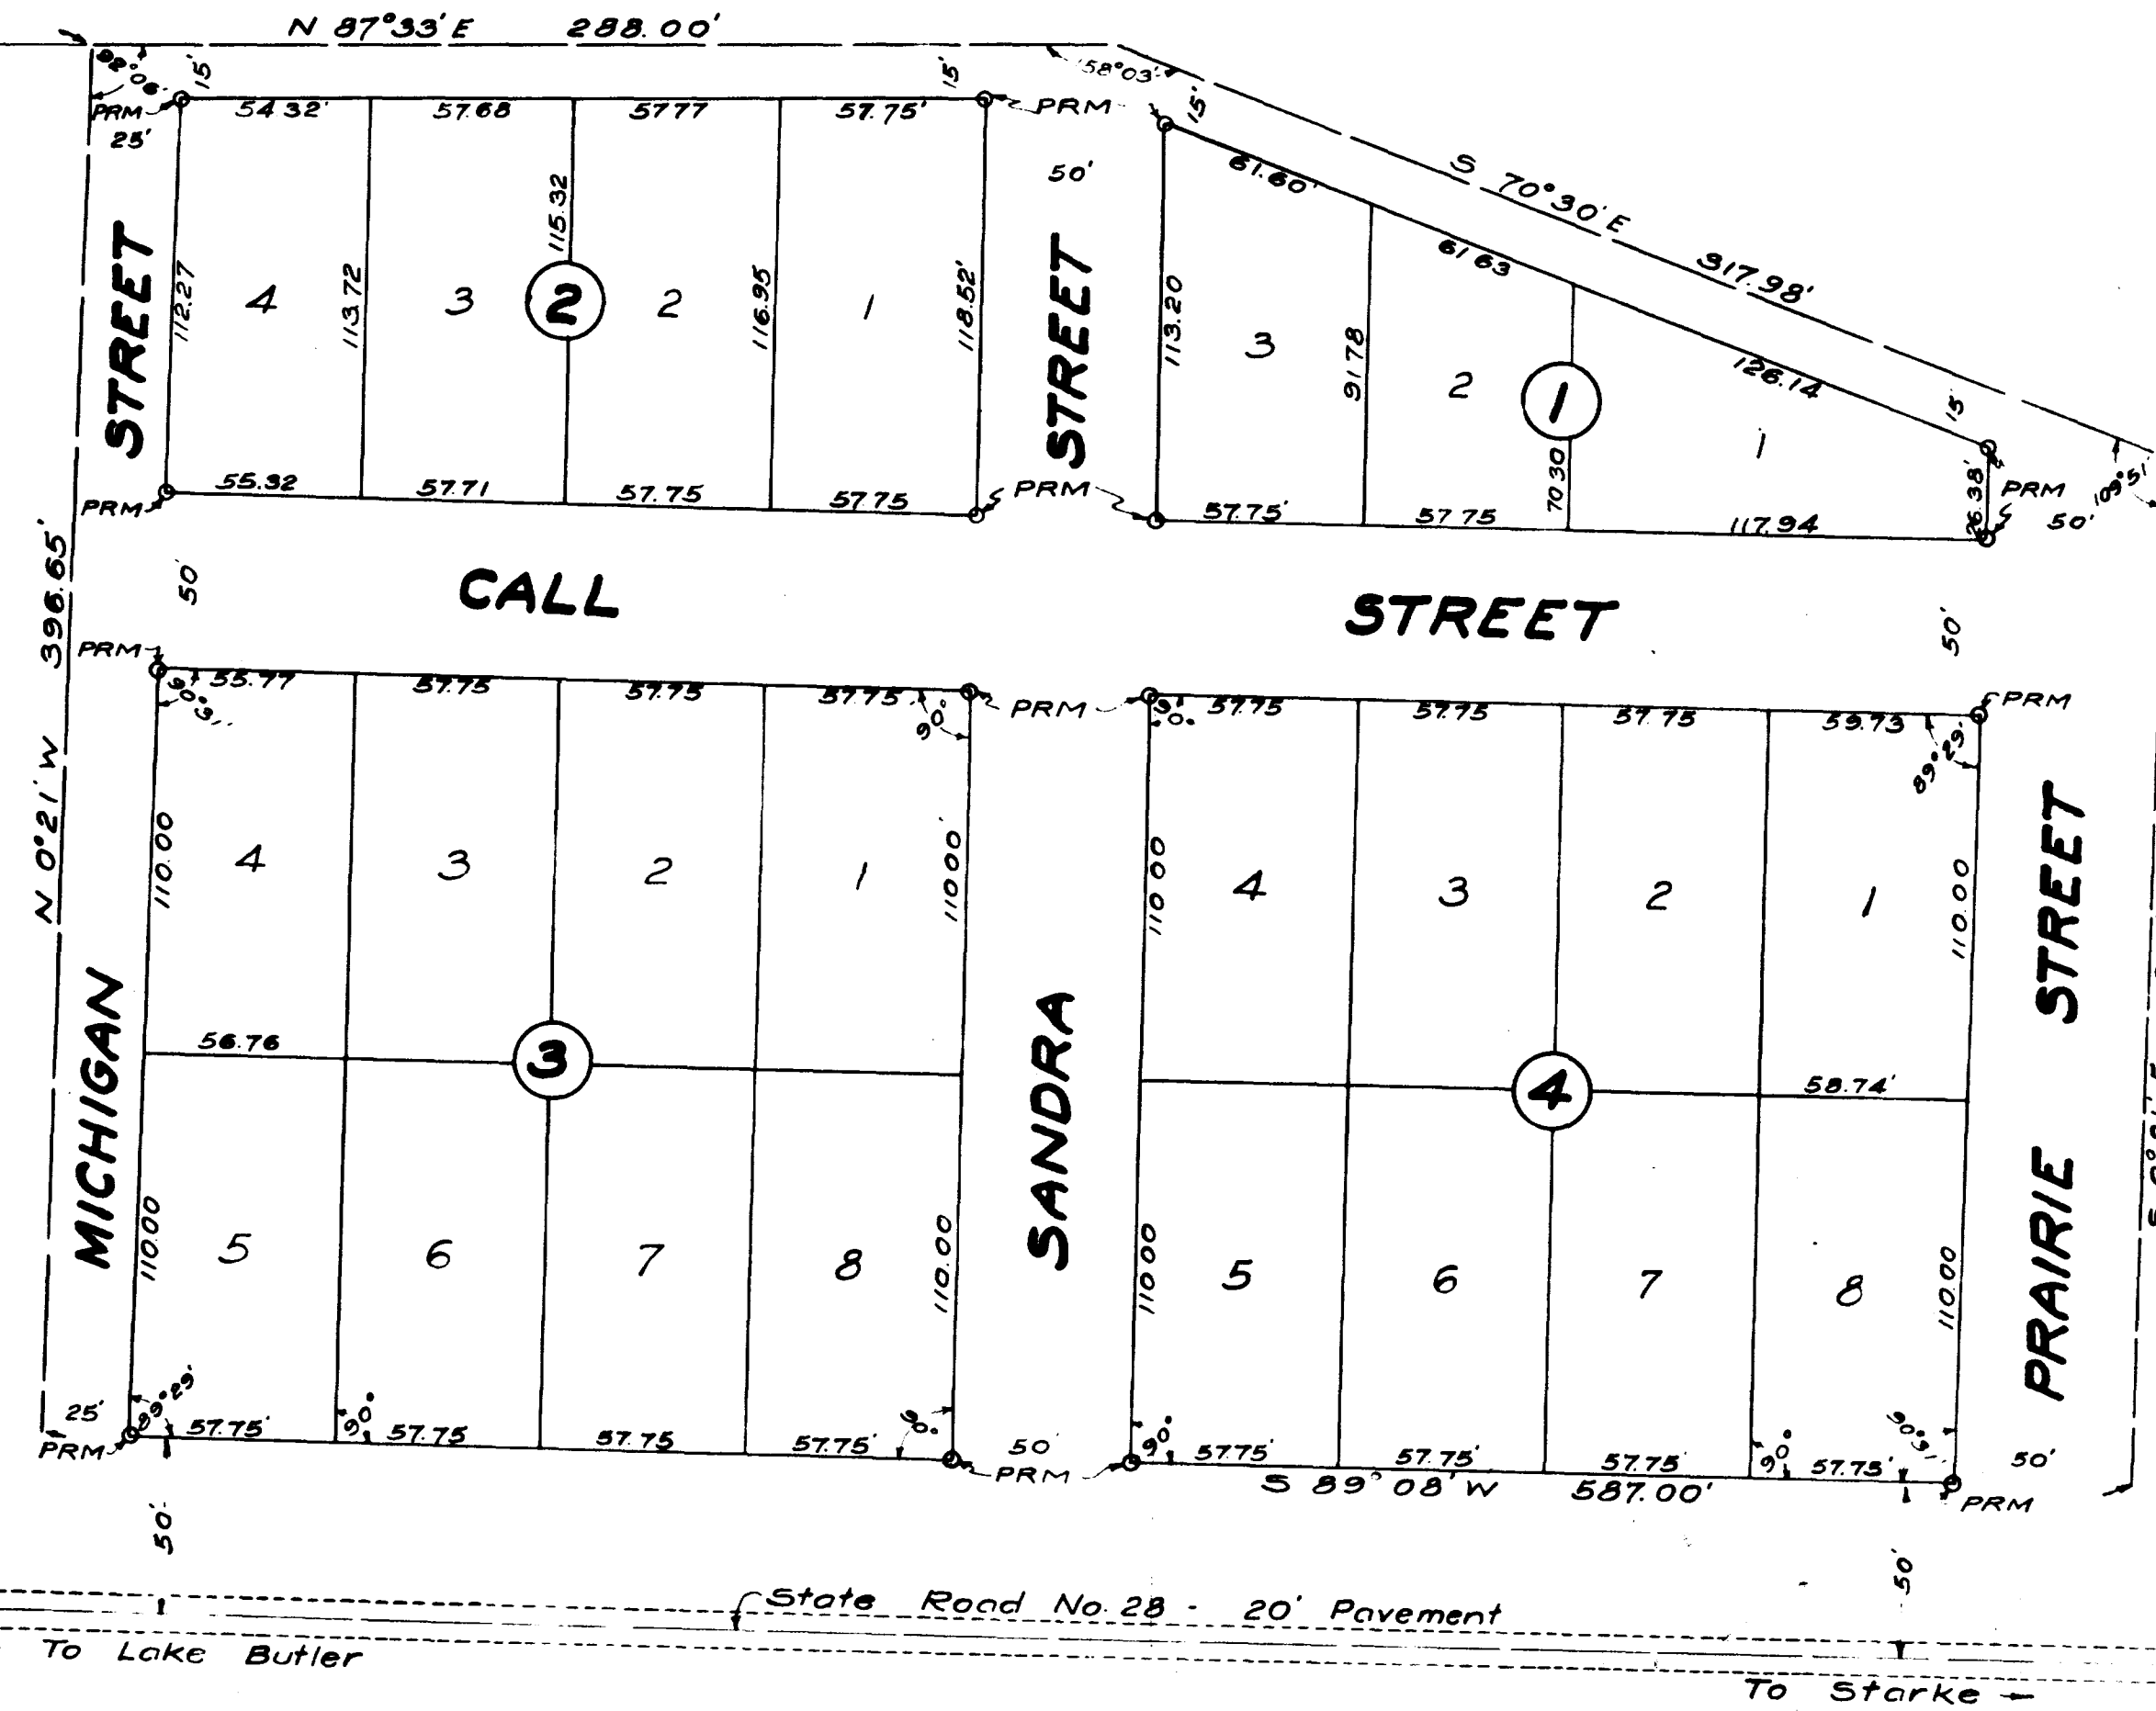

STATE OF FLORIDA 55
 COUNTY OF BRADFORD

I hereby certify that on this day per-
 sonally appeared before me, an officer duly auth-
 orized to administer oaths and take acknowledgments,
 Carl Johns, to me well known to be the person who
 executed the foregoing dedication and he acknowledged
 before me that he executed the same freely and
 voluntarily for the purposes therein expressed.
 And I further certify that the said Thelma
 Redgrave Johns, known to be the wife of the said
 Carl Johns, on a separate and private examination,
 taken and made by and before me, separately and
 apart from her said husband, did acknowledge that
 she executed the foregoing dedication freely and
 voluntarily, and without any compulsion, constraint,
 apprehension or fear of or from her husband.
 Witness my hand and official seal at
 Starke, County of Bradford, State of Florida,
 this day of June, A.D. 1941.

My commission expires _____
 Notary Public

June 14, 1941.

Scale 1" = 50'